




KADINA CENTRAL RESIDENTIAL



LOCATION PLAN
1:1500 @ A1

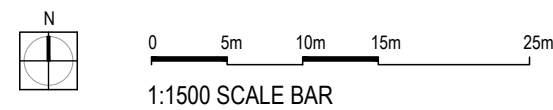








OVERALL SITE PLAN
1:500 @ A1










0 5m 10m 15m 25m
1:500 SCALE BAR












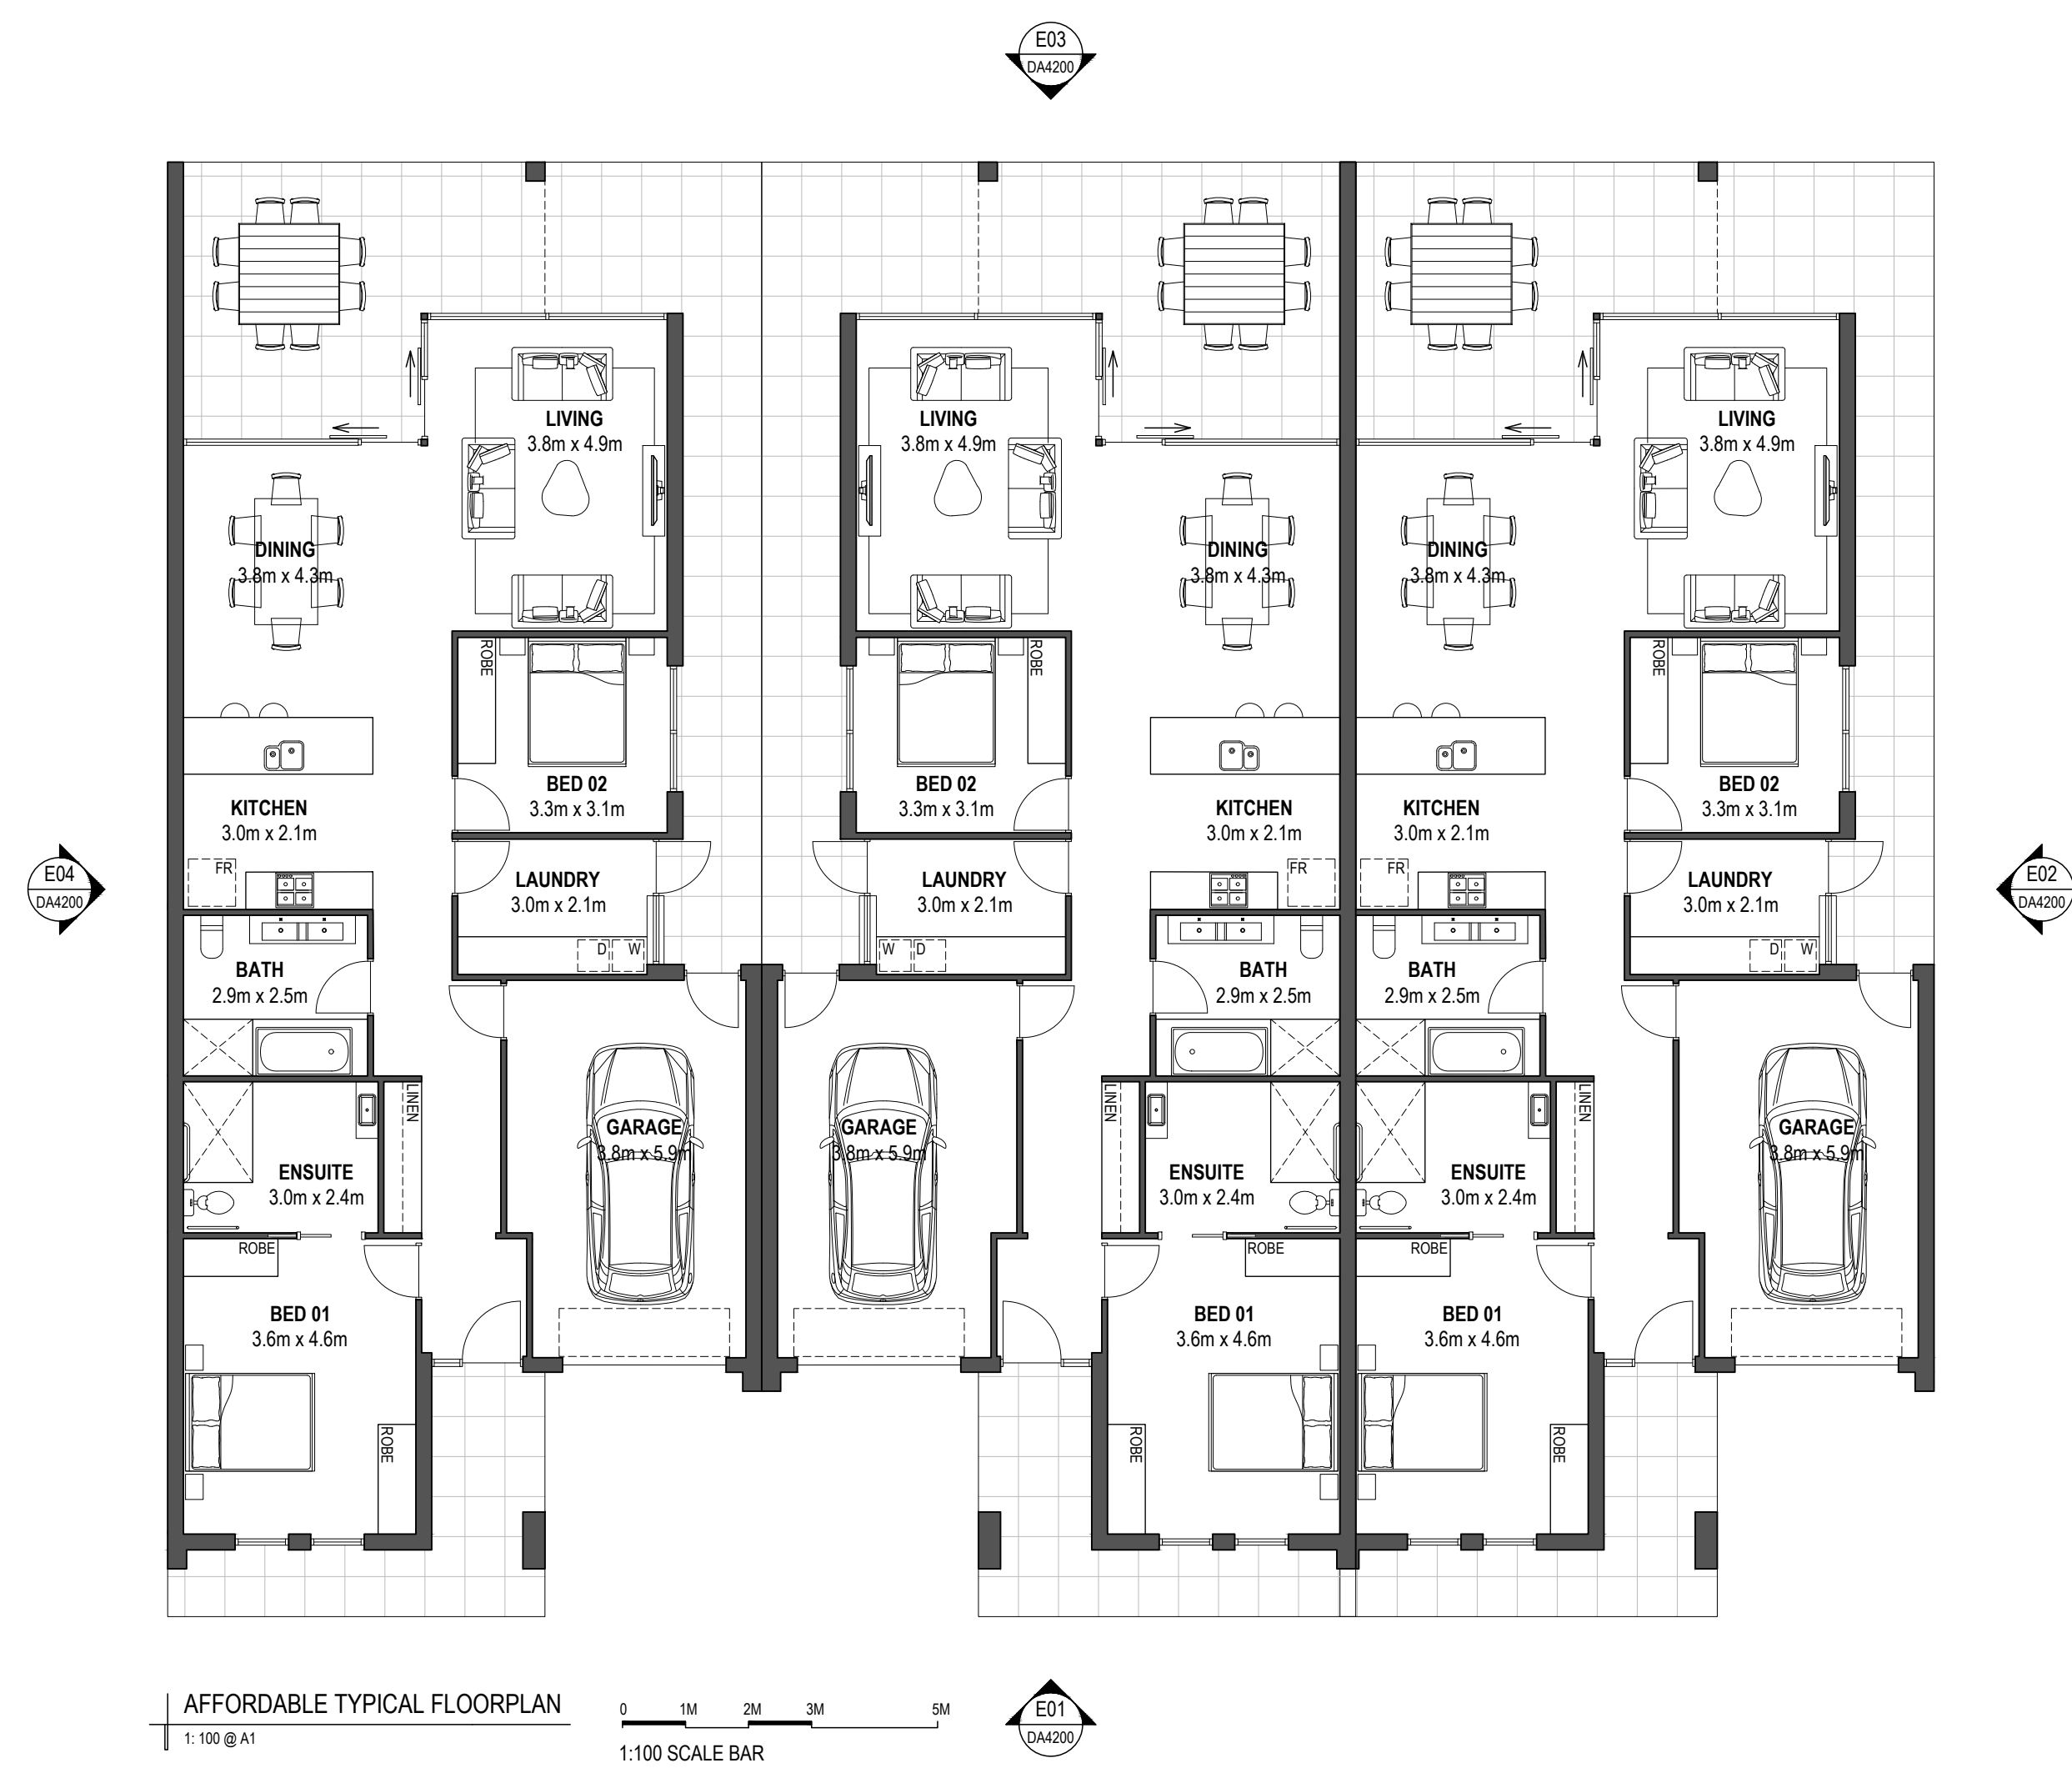


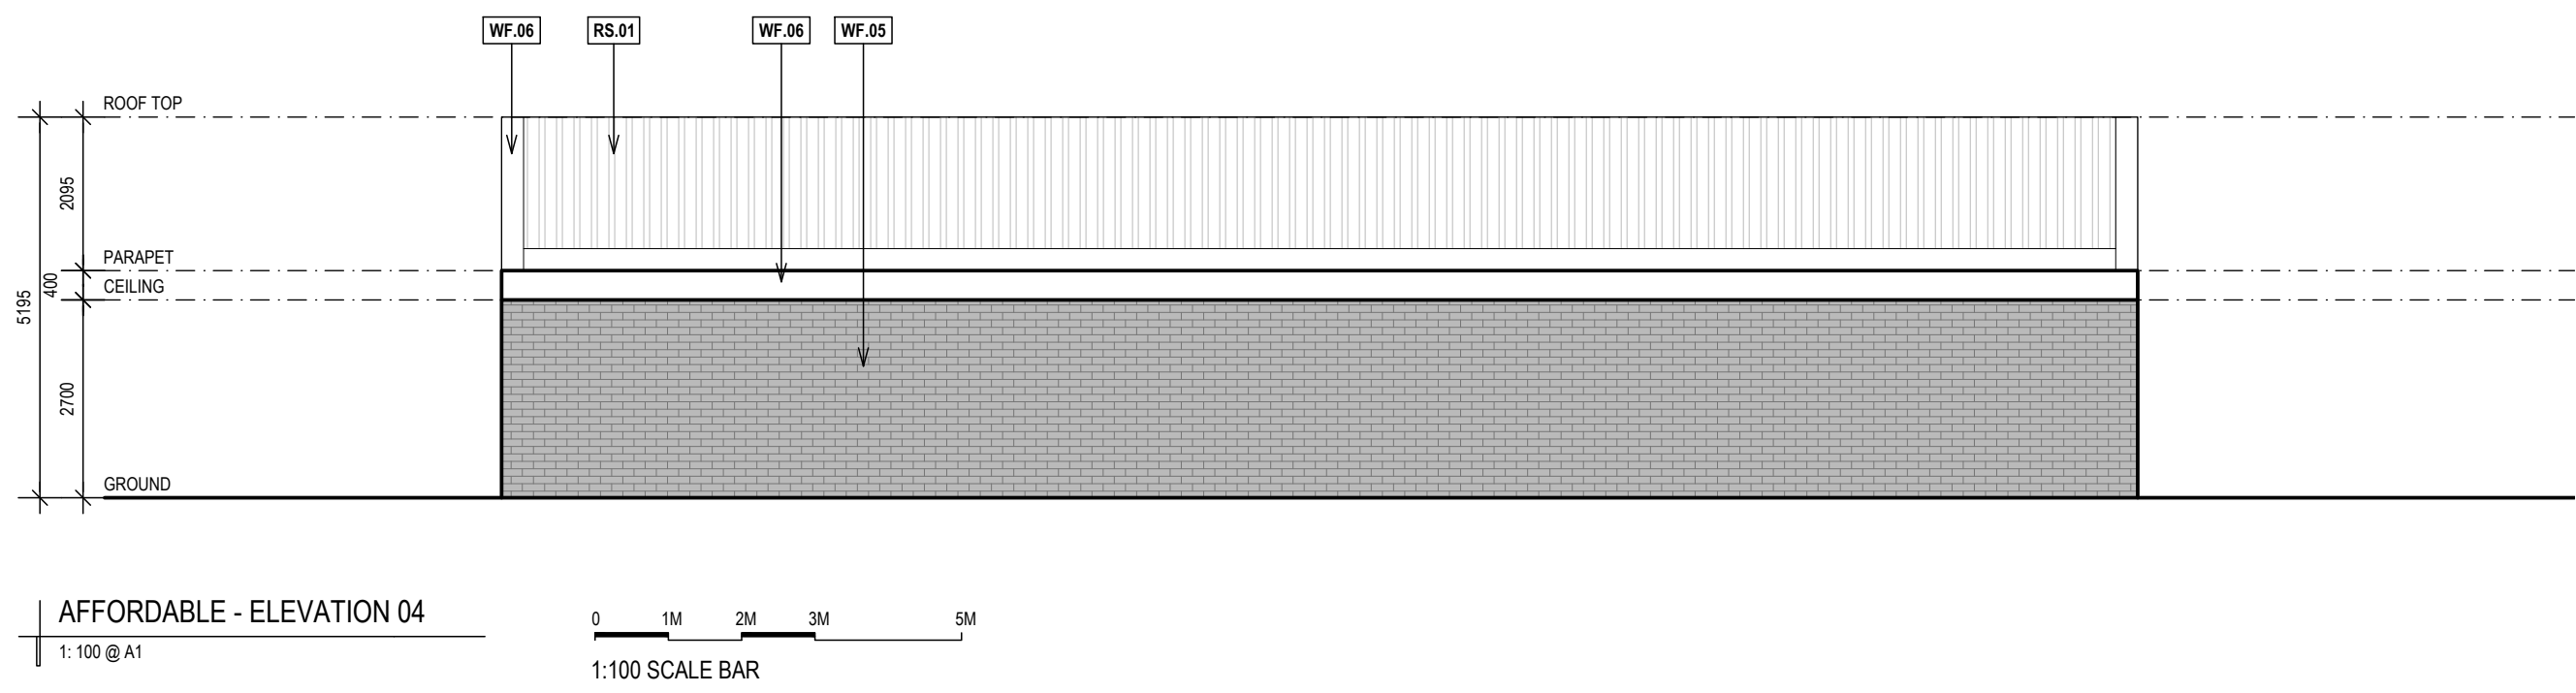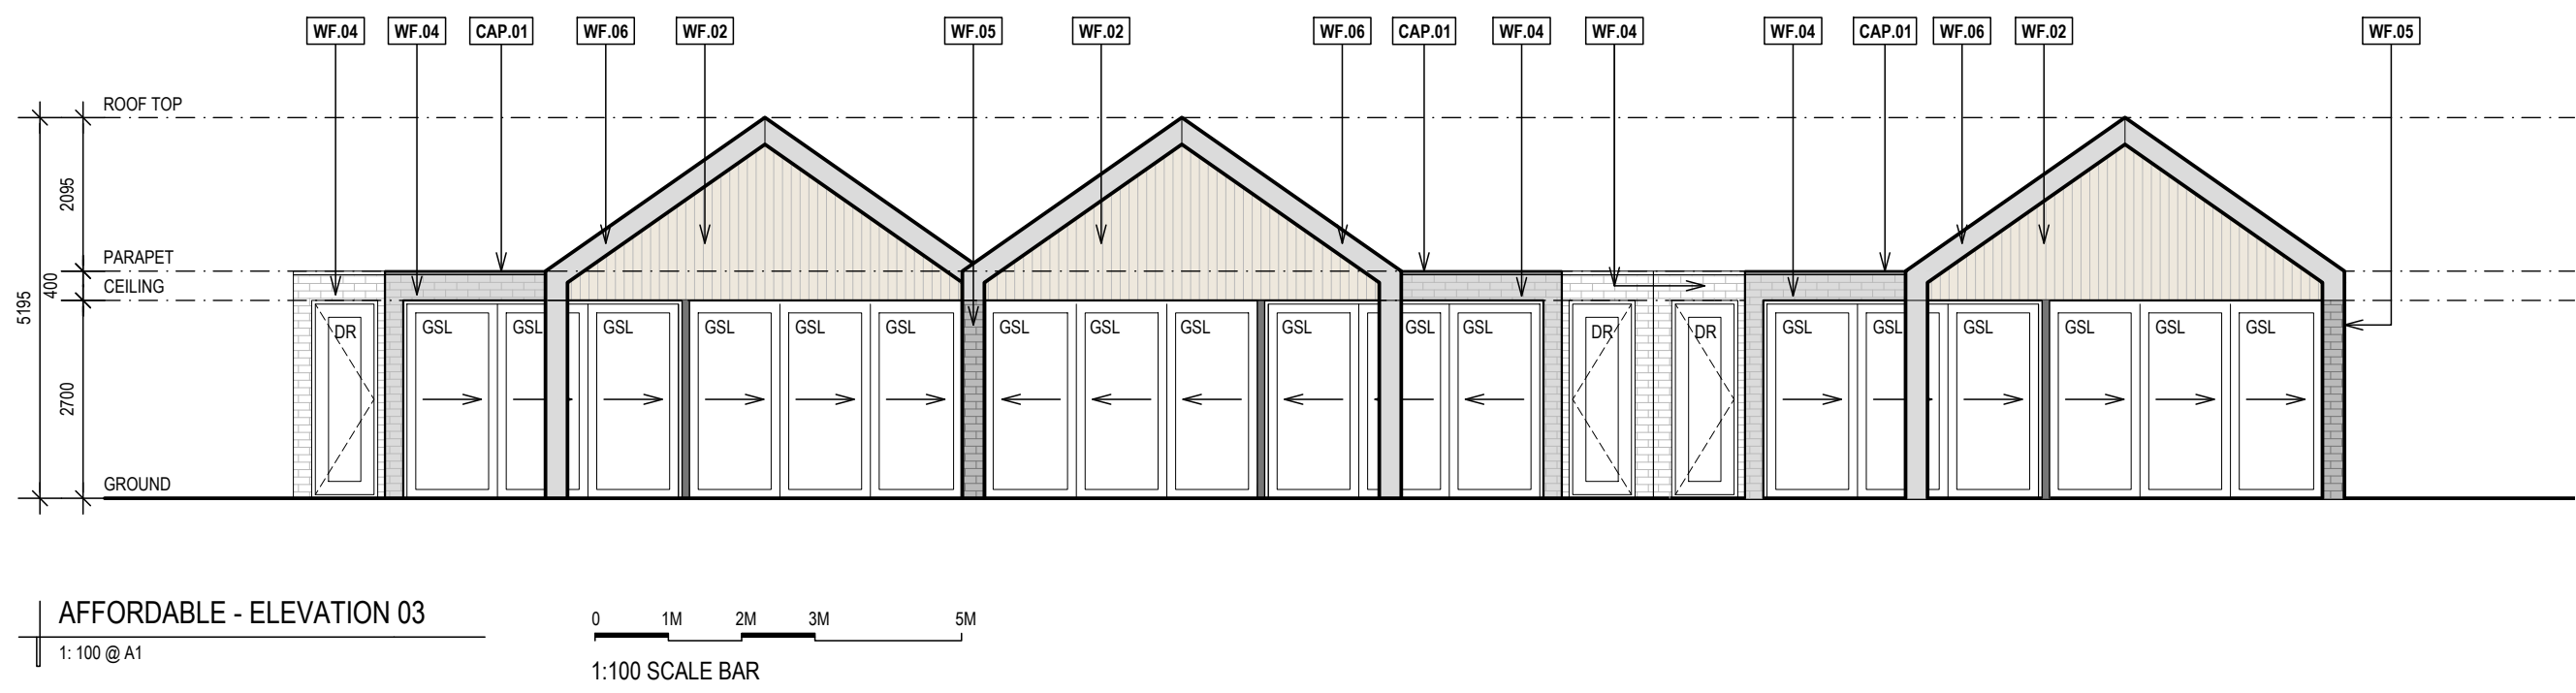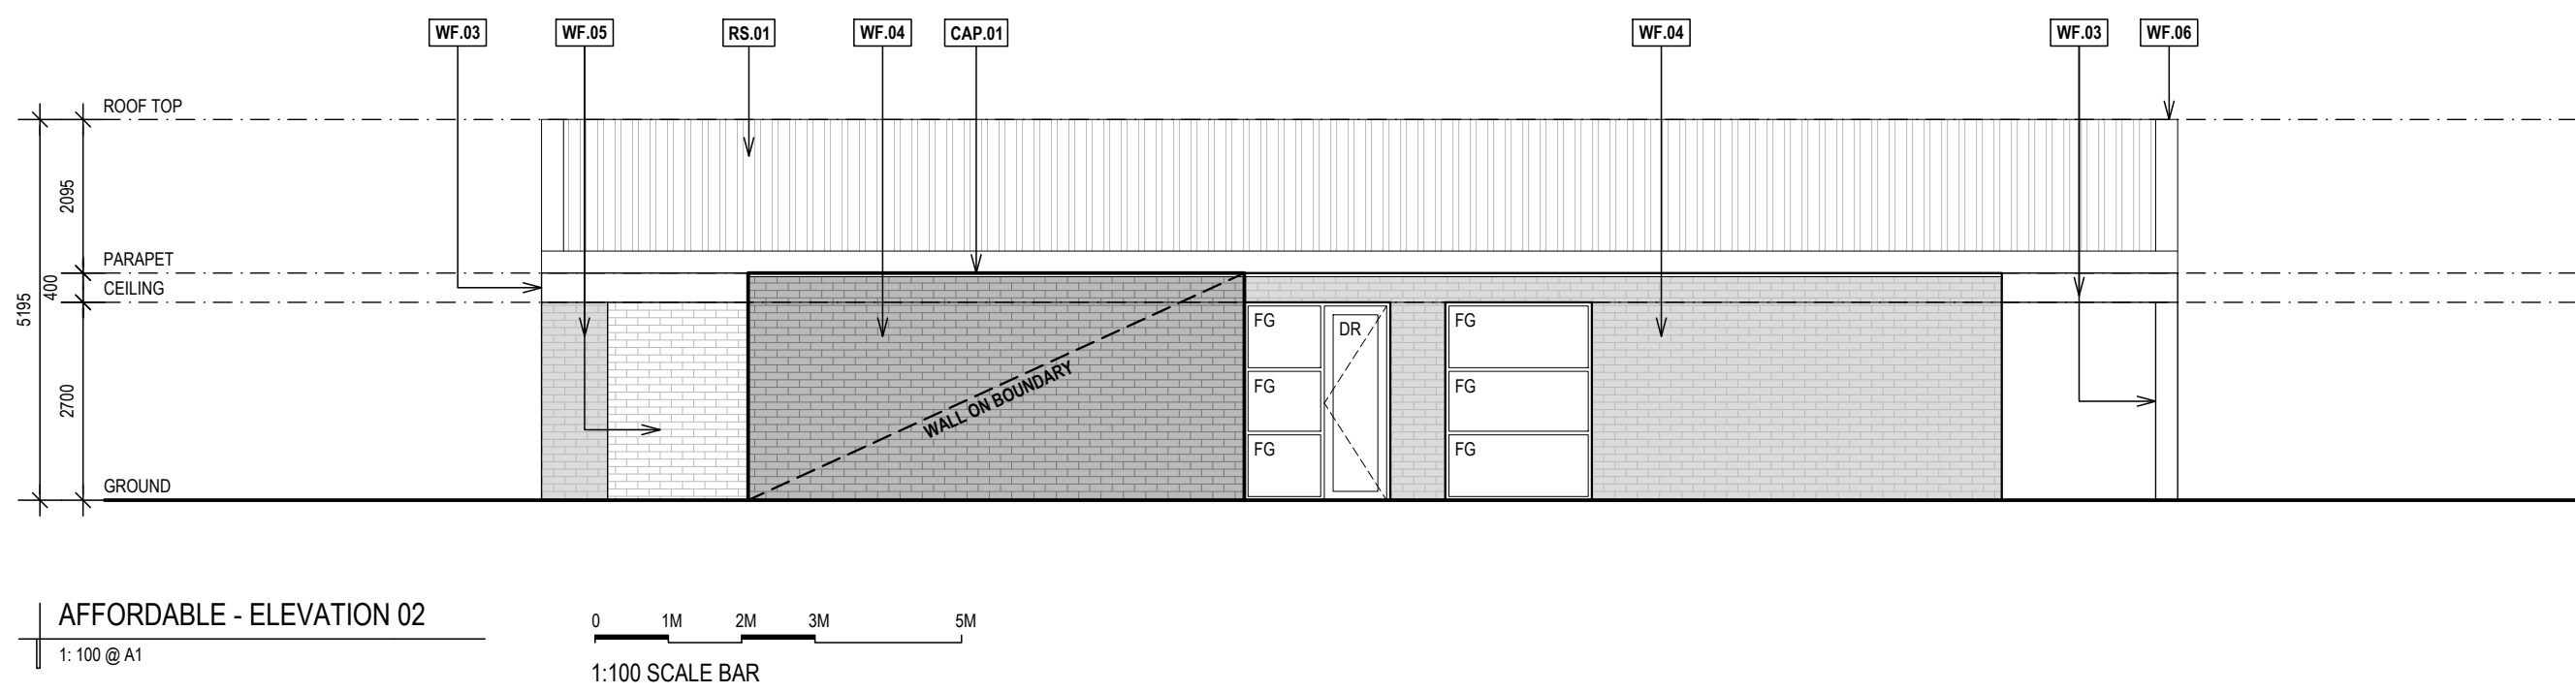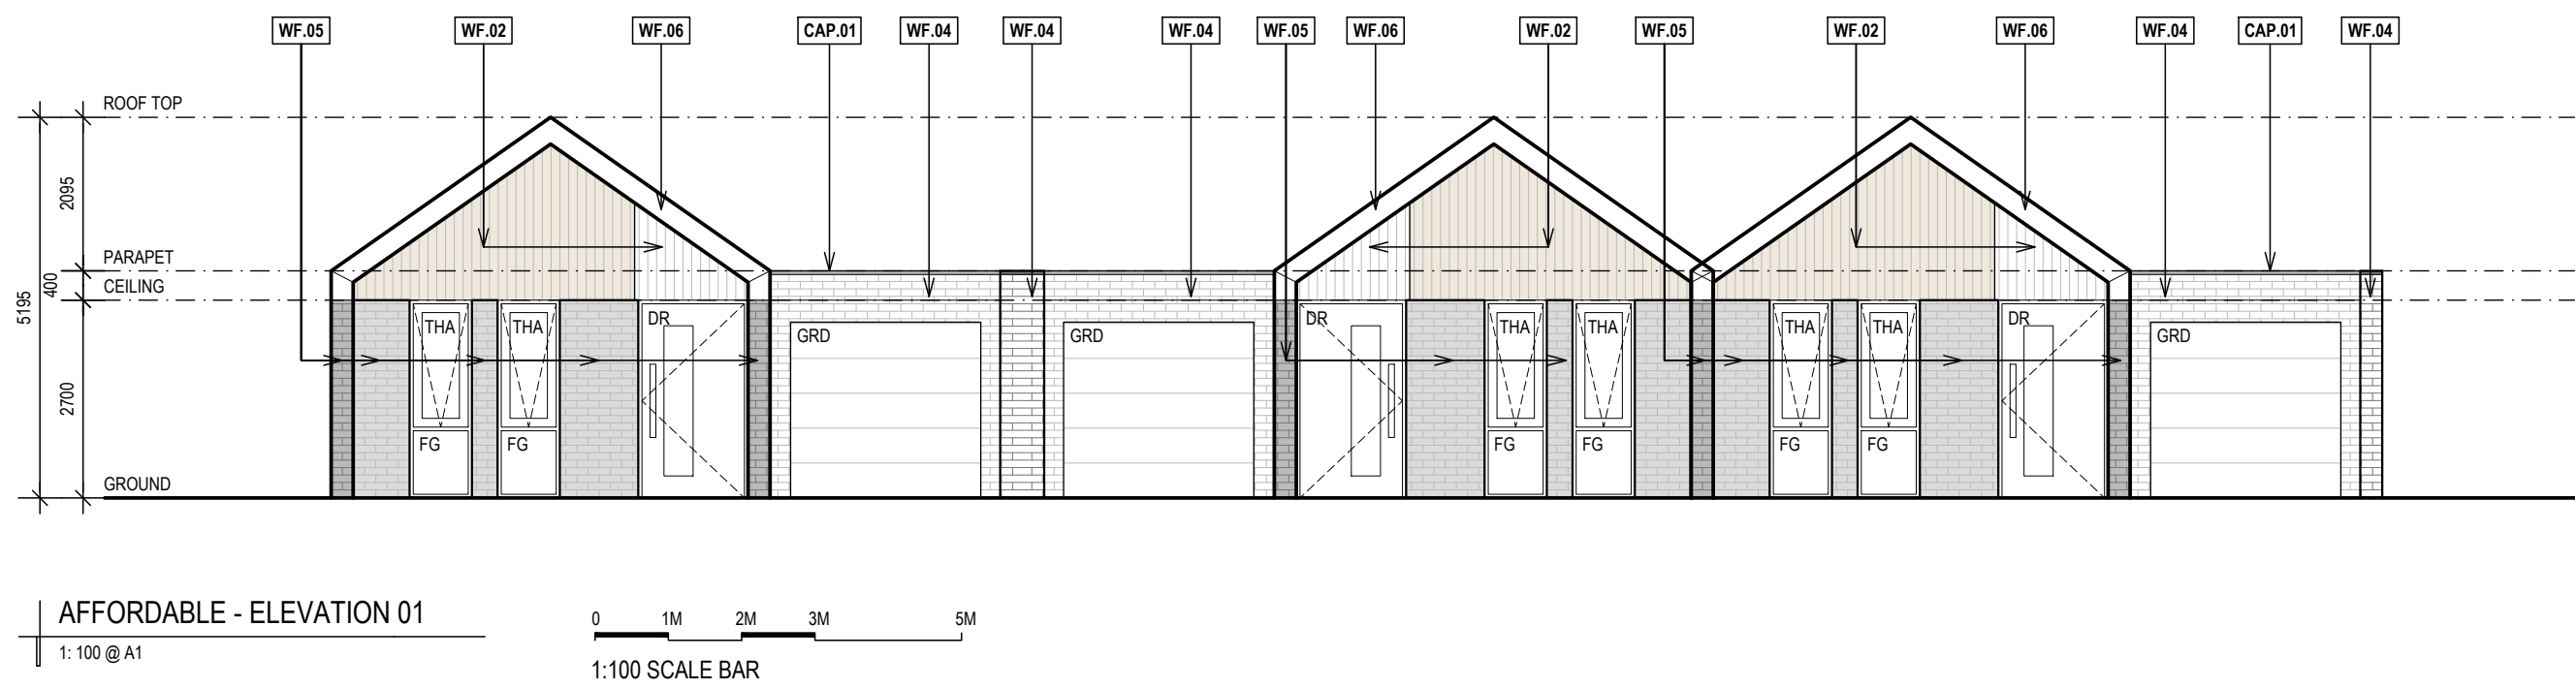

SELECTIONS SCHEDULE

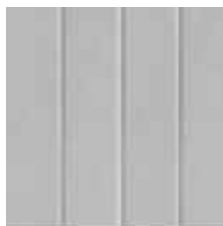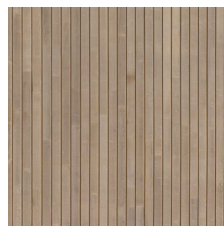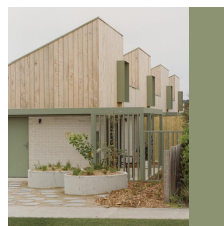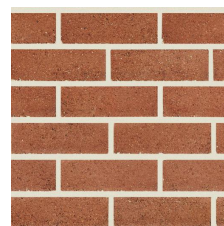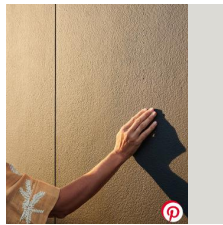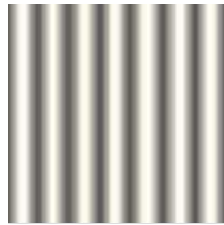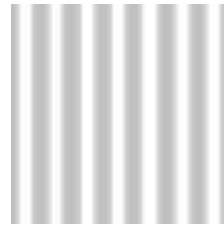				
WF.01 HEBEL POWERPATTERN 'TRACK' 200mm GROOVE DETAIL	WF.02 TIMBER CLADDING	WF.03 PAINTED GREEN TIMBER DULUX 'GREEN SPRUCE' & POWDERCOATED STEEL TO MATCH	WF.04 PGH 'FLINDERS RED' STANDARD BRICK	WF.05 PGH 'BLANCO' STANDARD BRICK
				
WF.06 JAMES HARDIE 'FINE TEXTURE' CLADDING, DULUX 'GREY REFLECTION'	CAP.01 COLORBOND 'MONUMENT'	RS.01 COLORBOND 'DUNE' CORRUGATED ROOF SHEETING	RS.02 TRANSLUCENT CORRUGATED ROOF SHEETING	



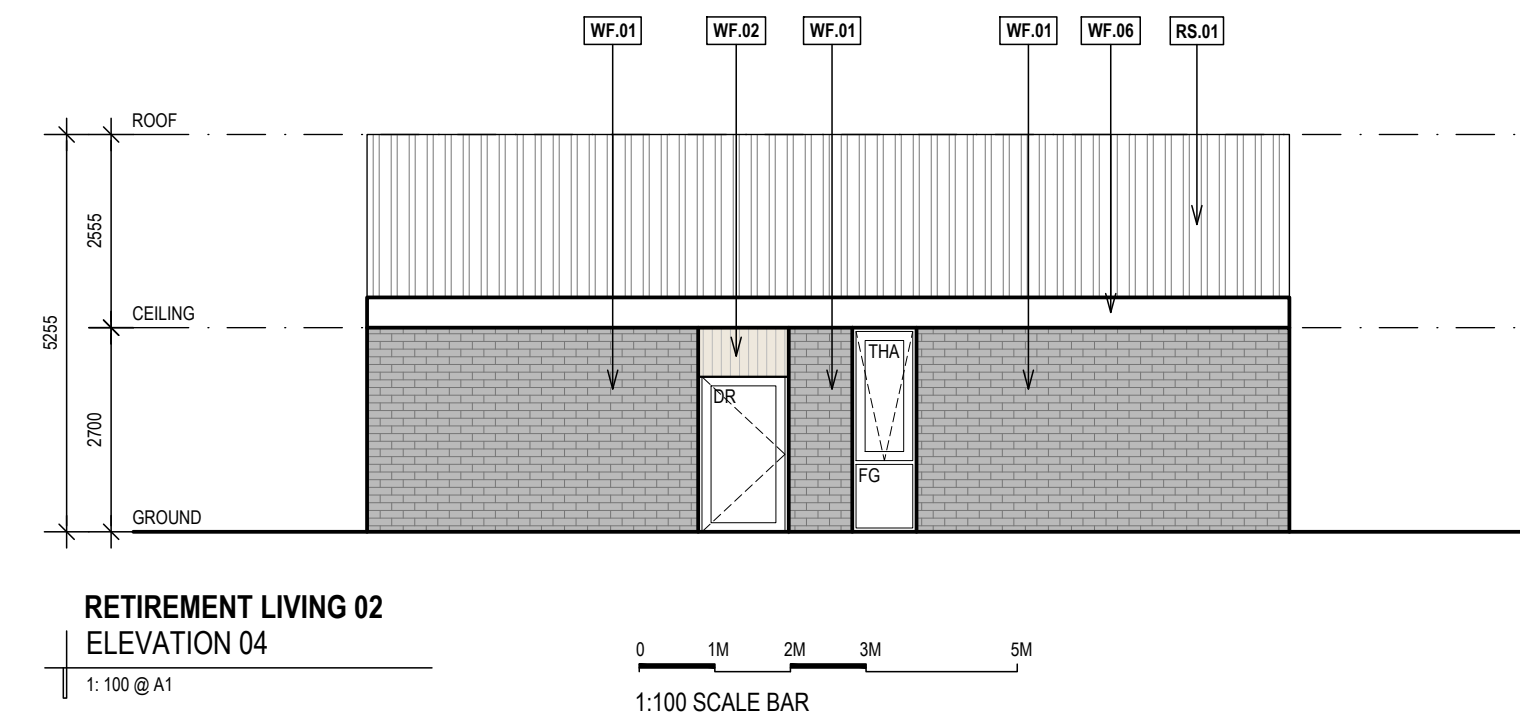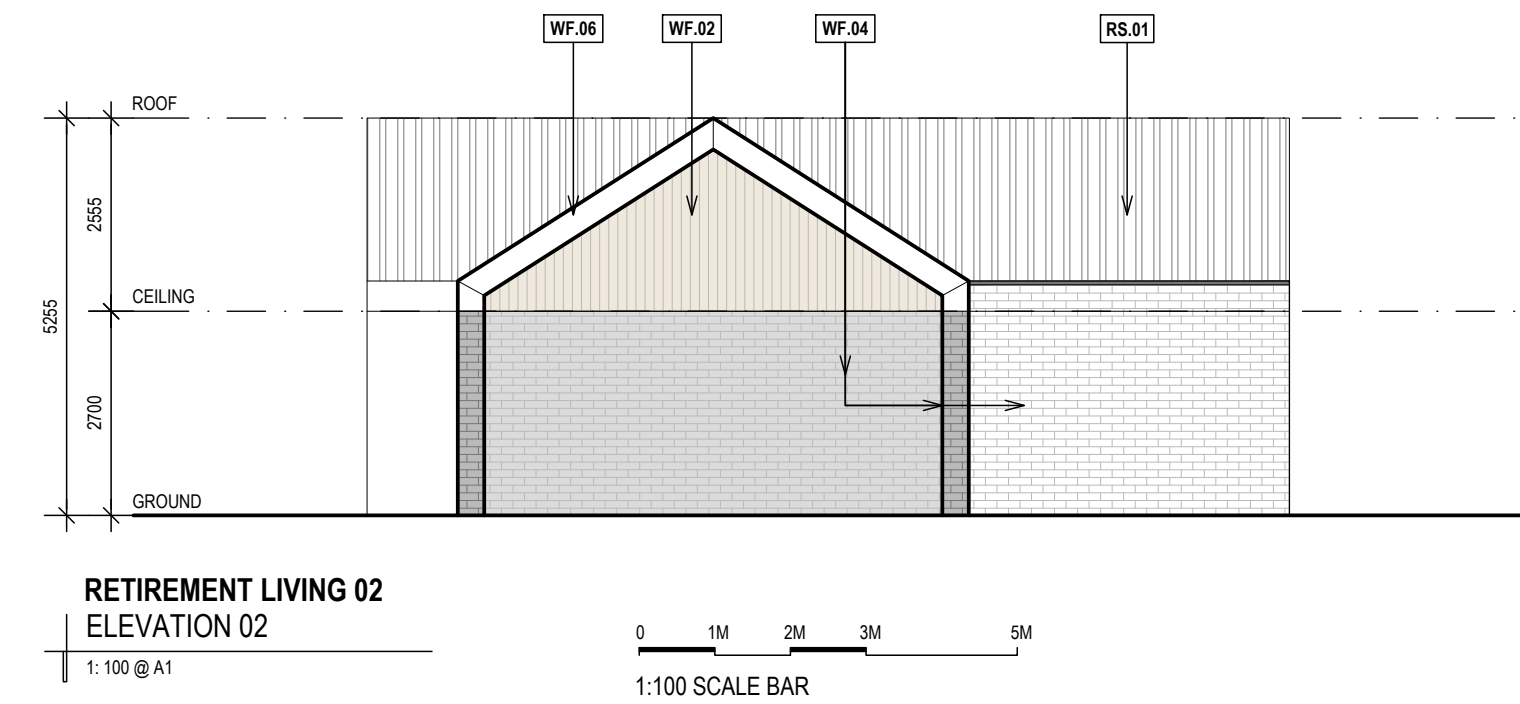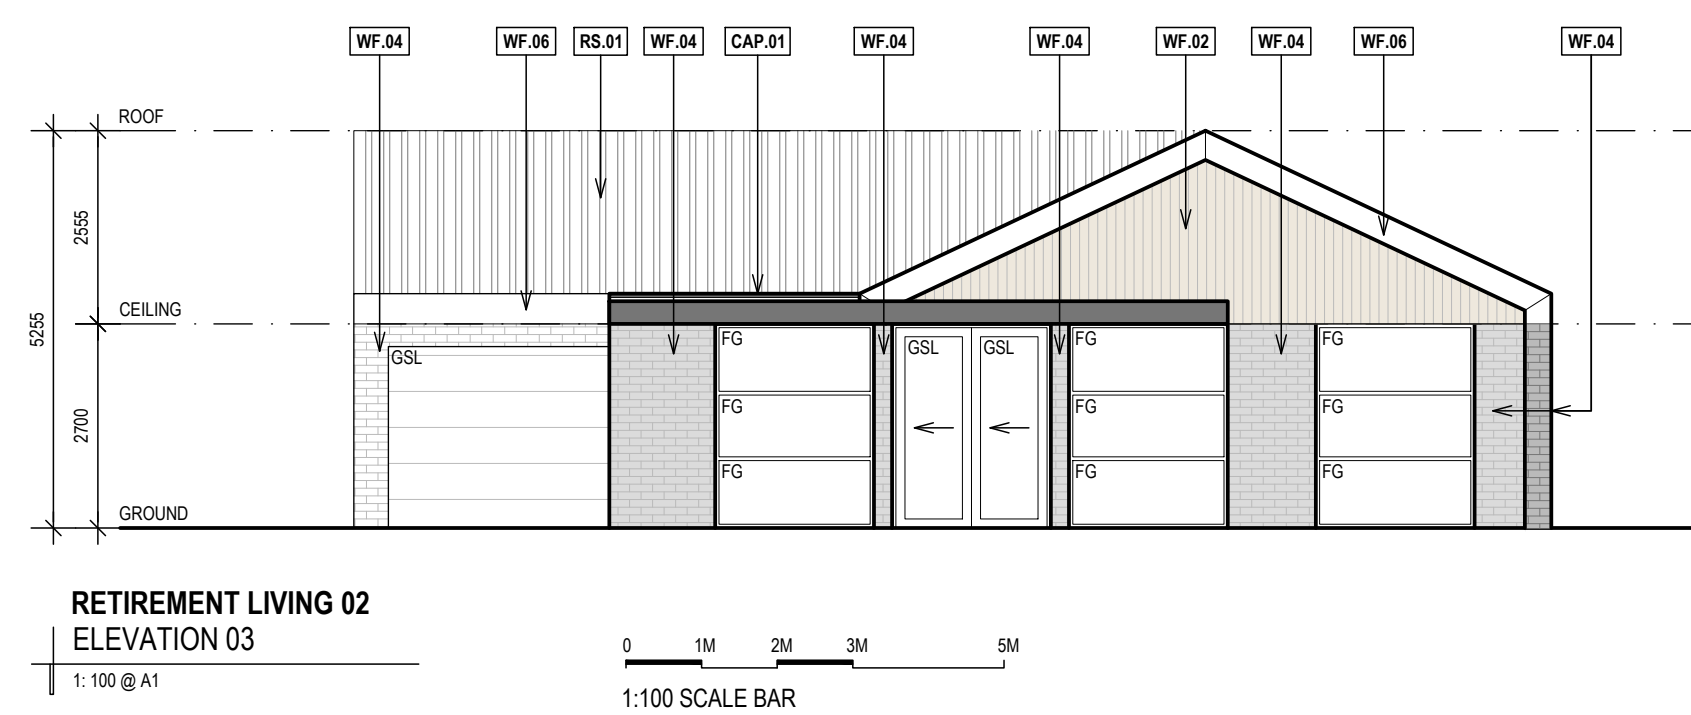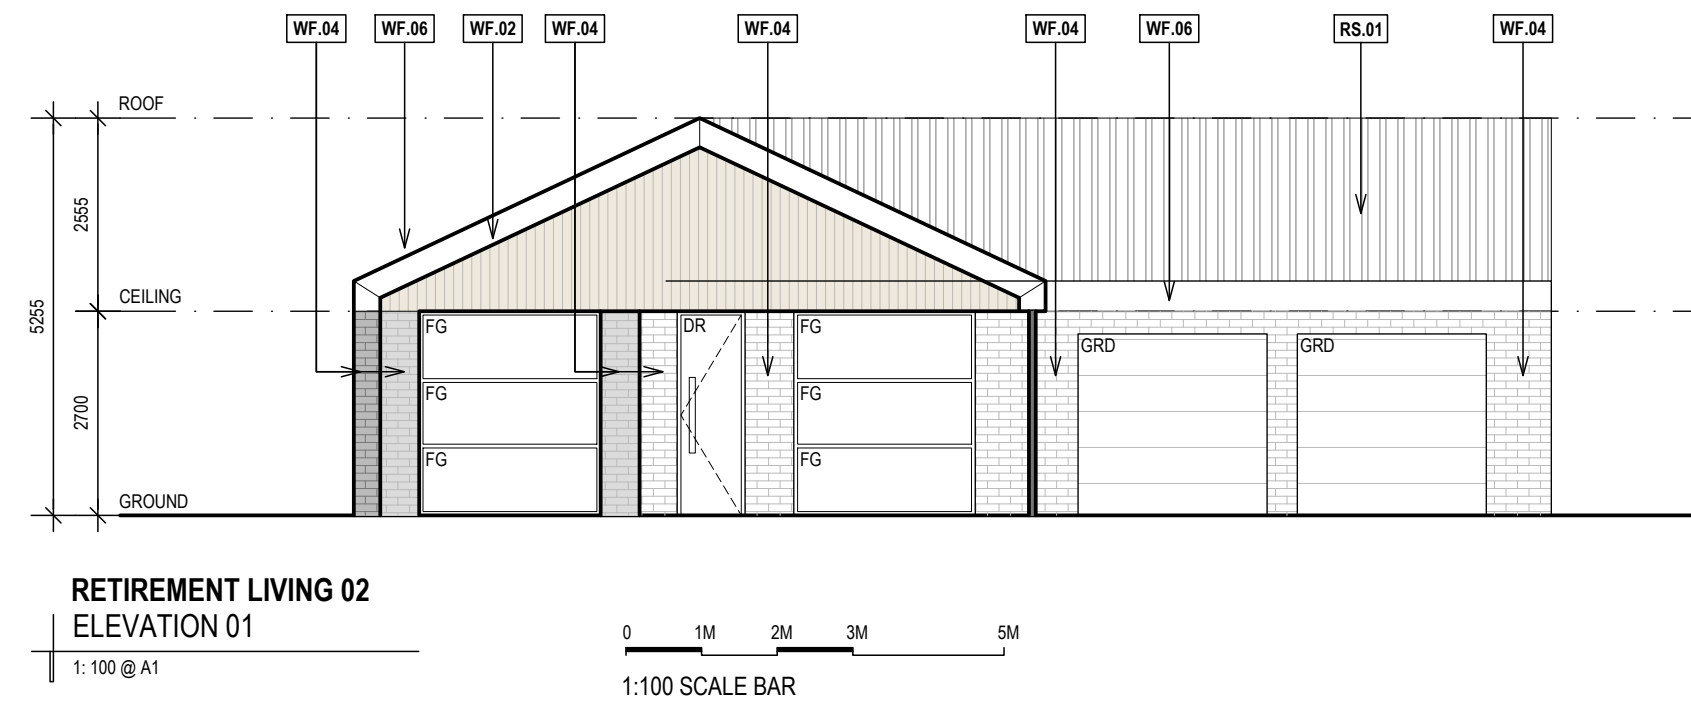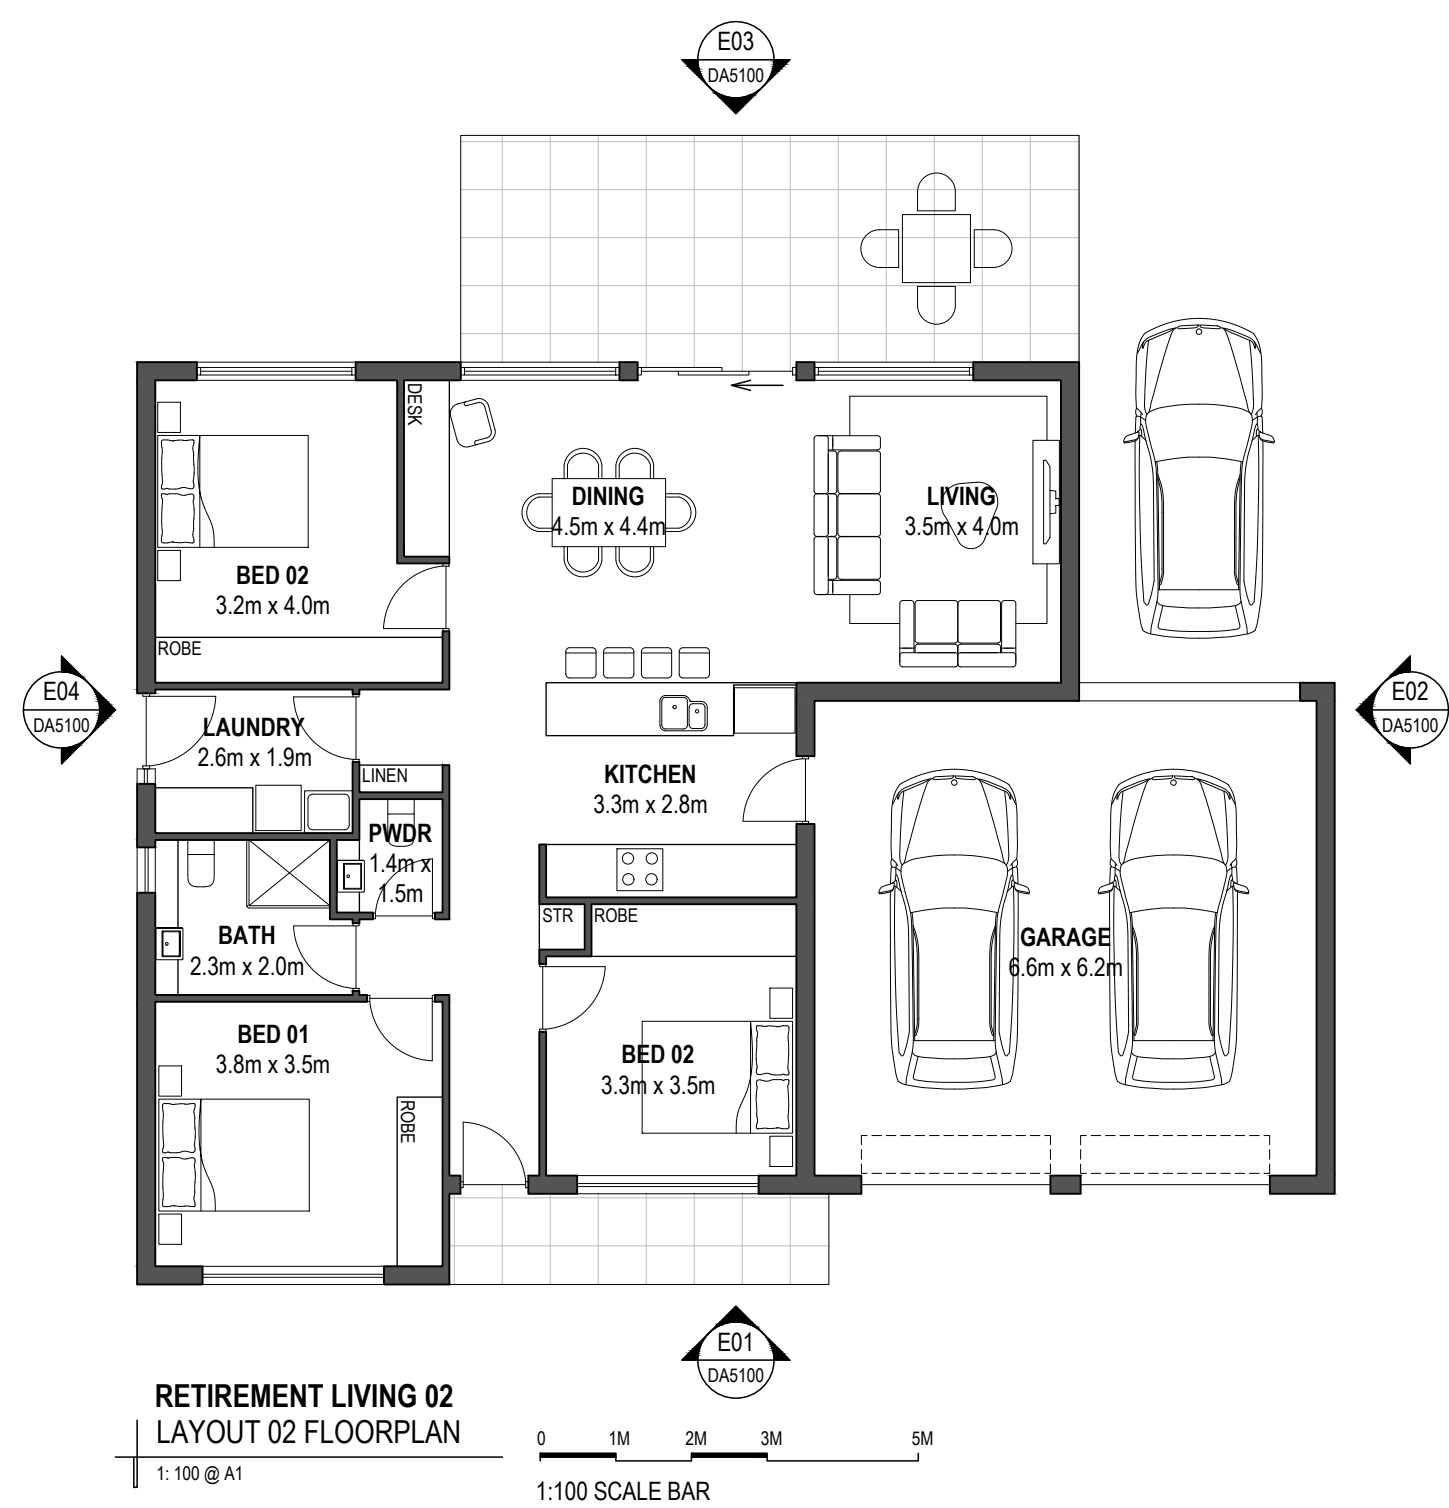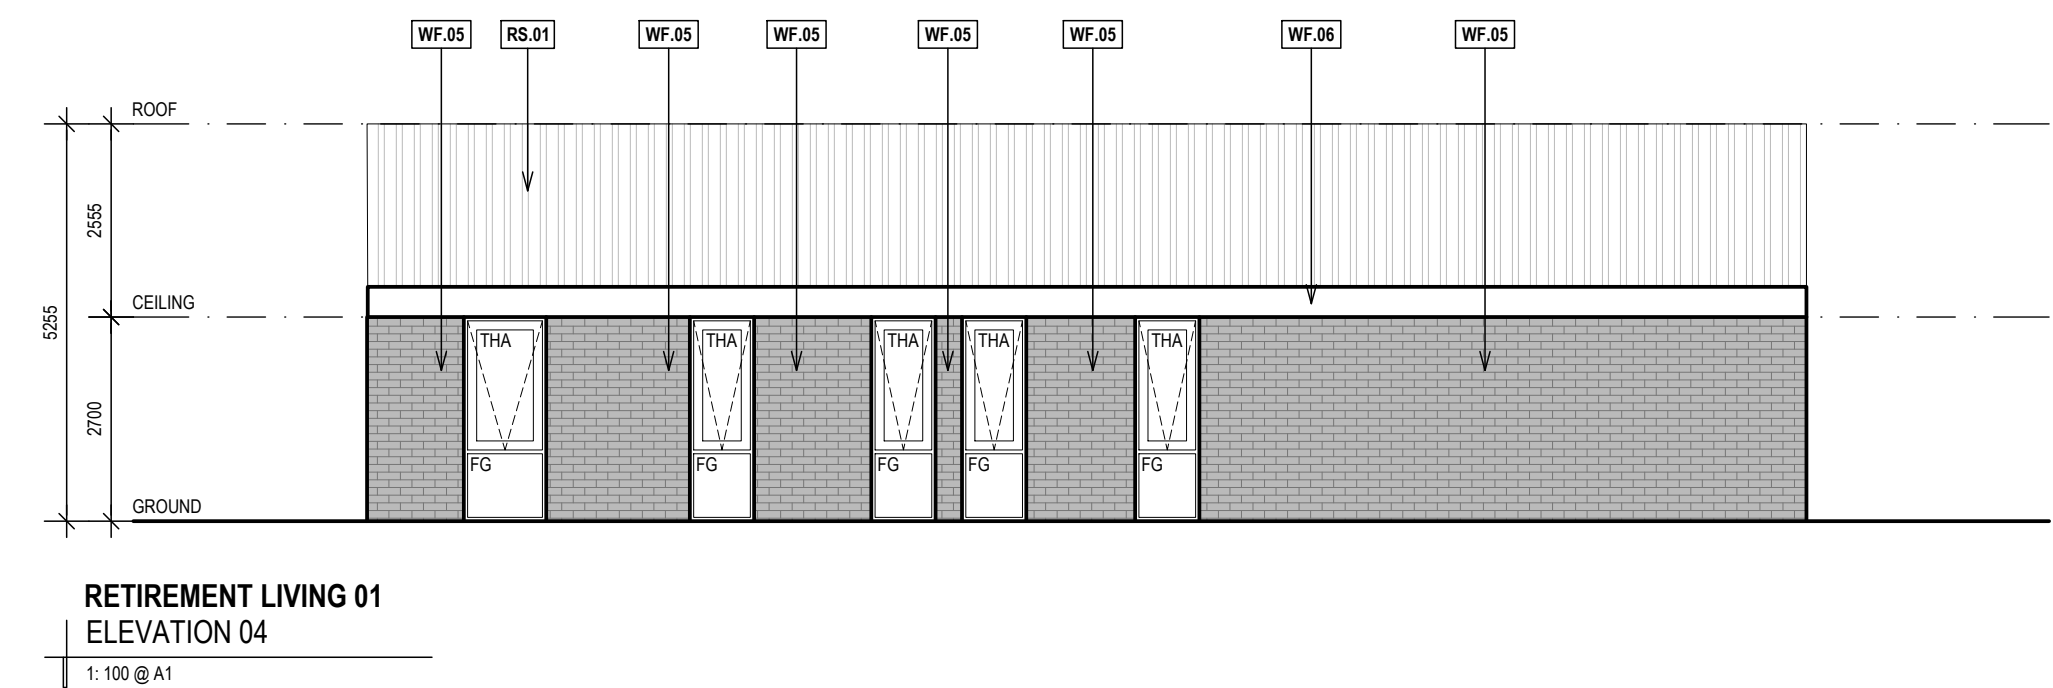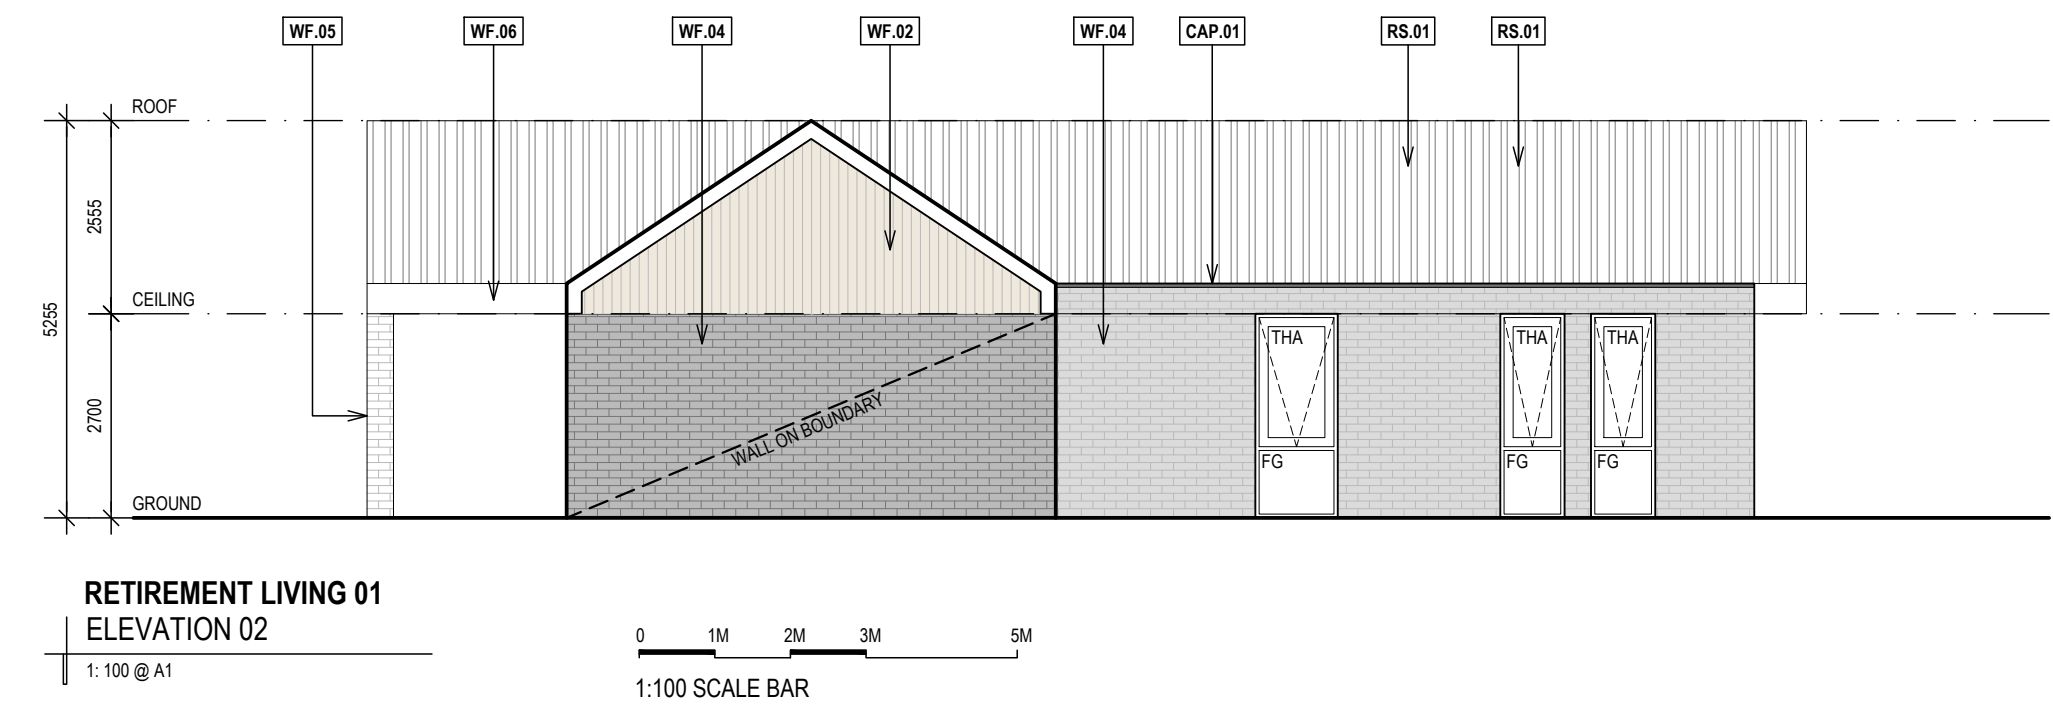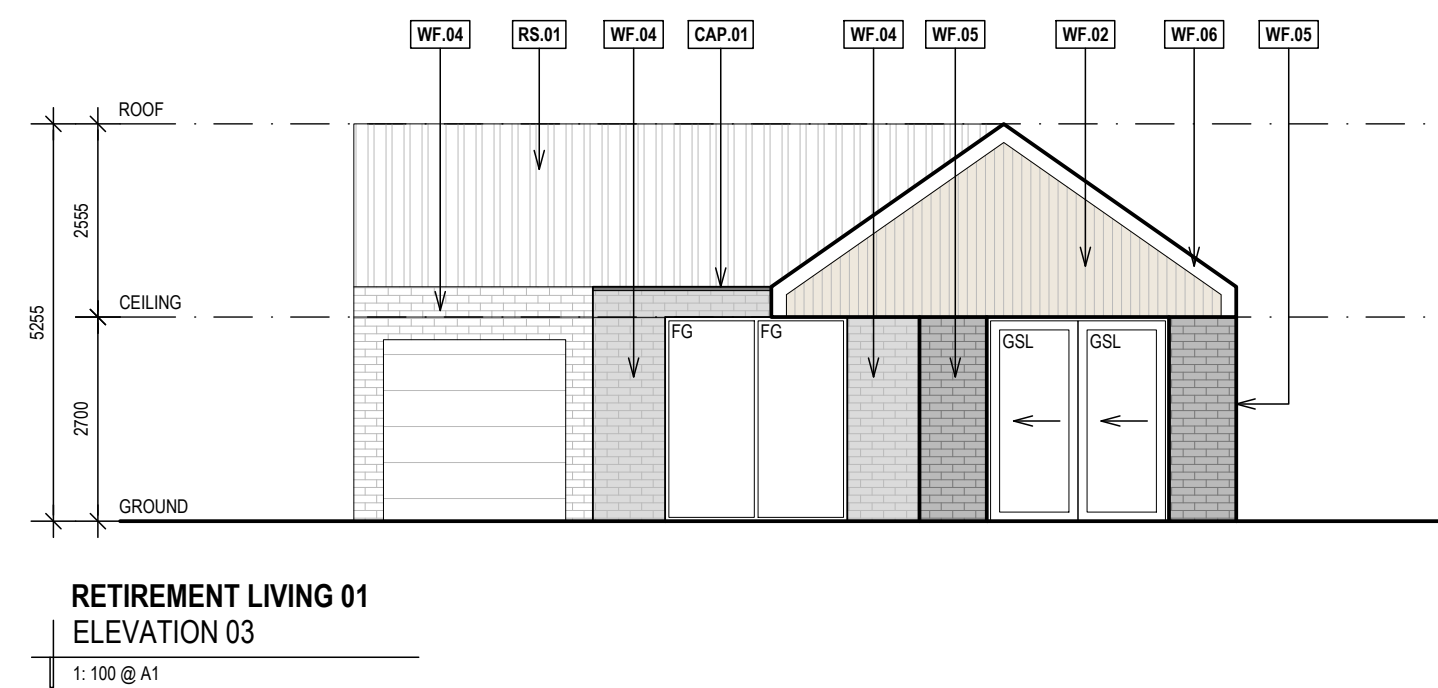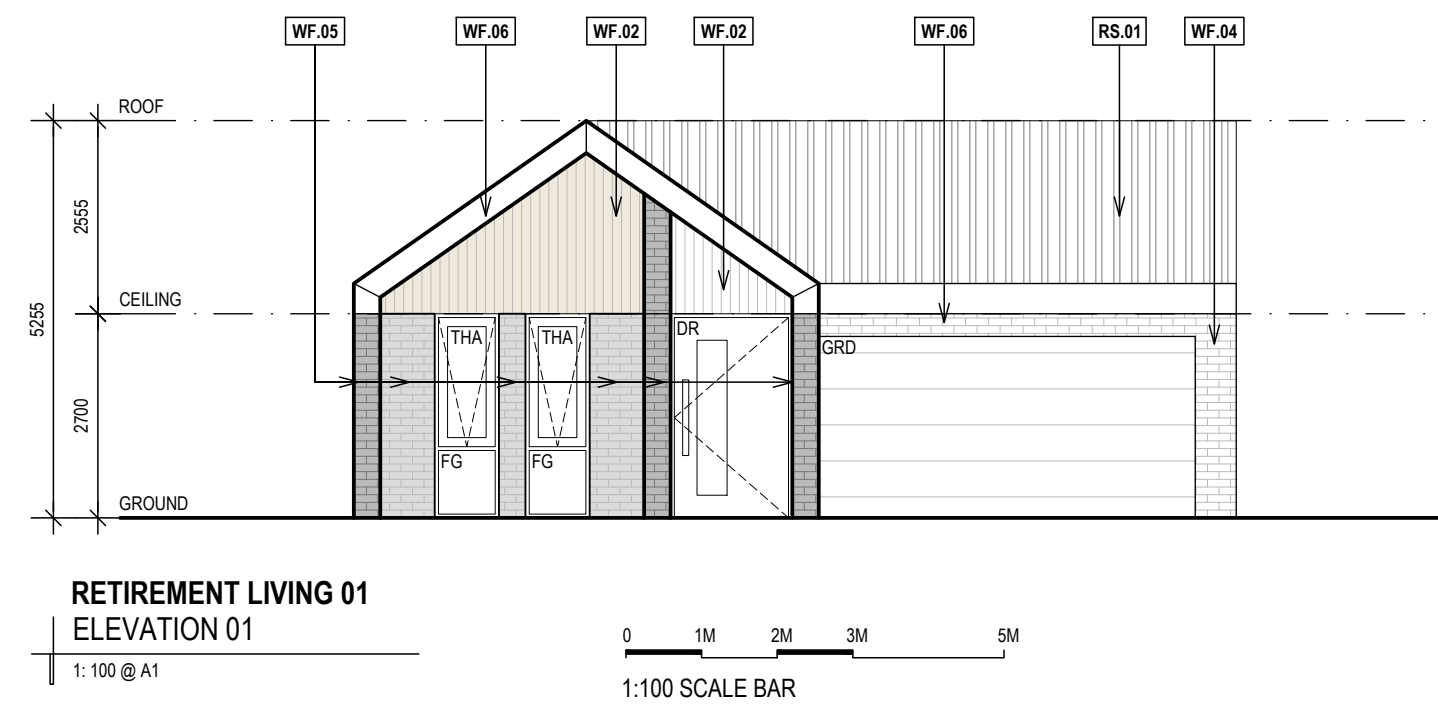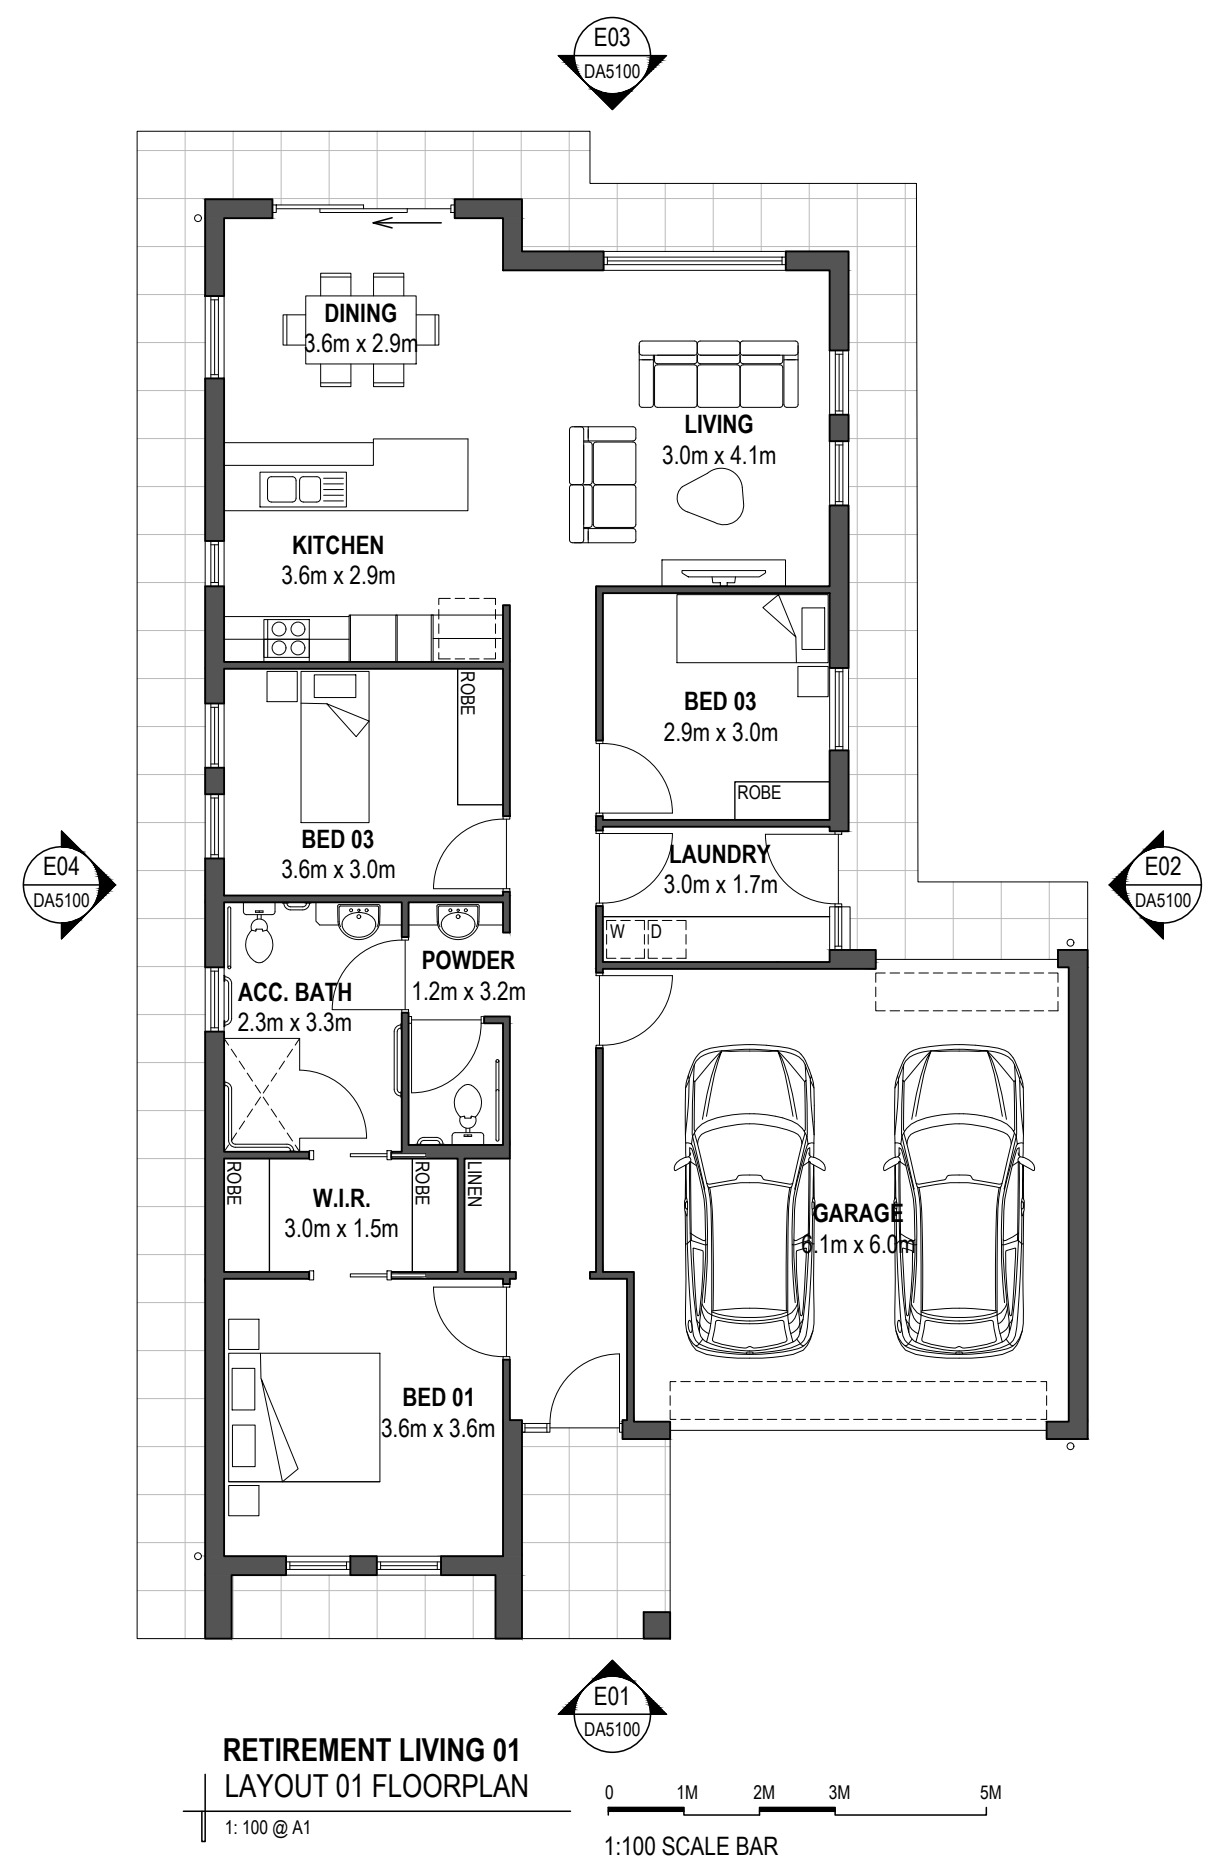



CAFE FROM STREET
N.T.S.



CHILDCARE CENTER ENTRY
N.T.S.



CHILDCARE FROM CORNER
N.T.S.



AFFORDABLE RESIDENCIES
N.T.S.



AGED LIVING / AFFORDABLE
N.T.S.



MEDICAL CENTER FROM RESIDENTIAL
N.T.S.



CHILDCARE FROM CORNER
N.T.S.



AFFORDABLE RESIDENCIES
N.T.S.